



Pine Point Road – Existing Conditions



Pine Point Road – Proposed Conditions

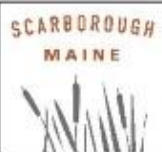

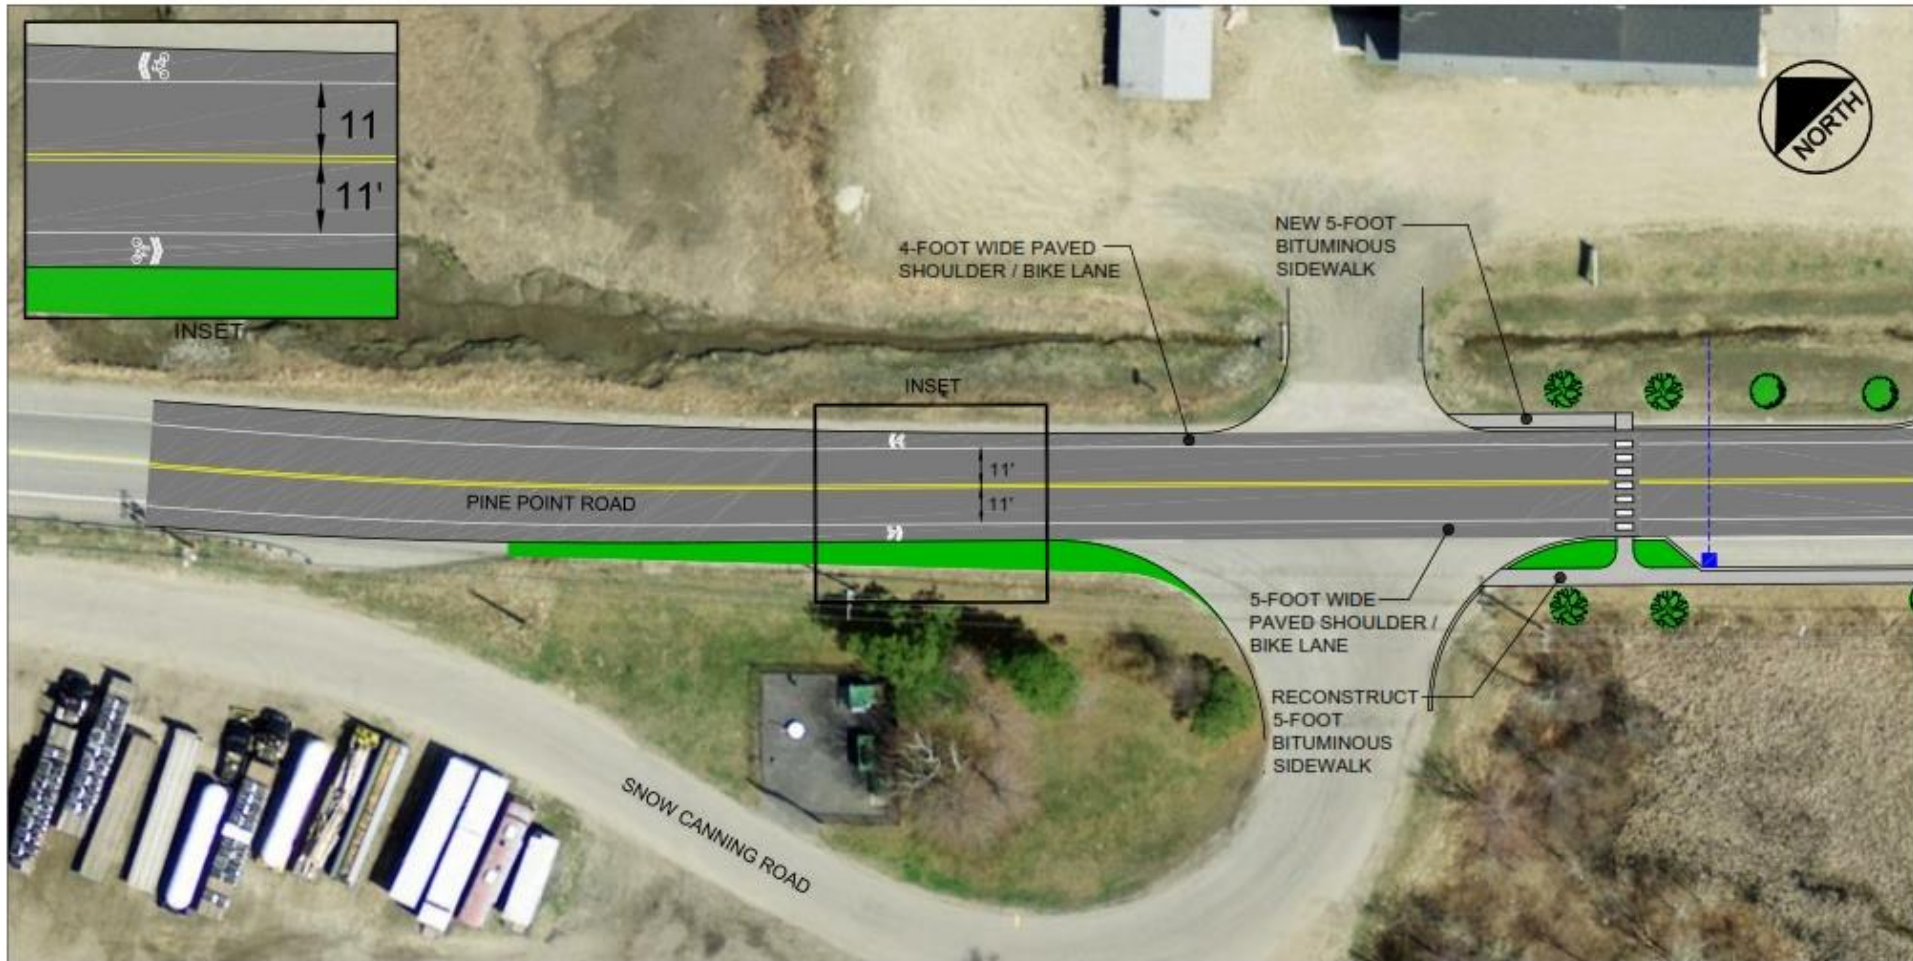

TOWN OF SCARBOROUGH
 P.O. BOX 360
 259 US ROUTE ONE
 SCARBOROUGH, MAINE 04070-0360
 WWW.SCARBOROUGHMAINE.ORG

PROJECT NAME
 LOCATION


PINE POINT ROAD
CONCEPTUAL LAYOUT

DESIGNED BY: AJB
 DRAWN BY: AJB
 DATE: February 10, 2016
 FILE NAME: Concept Layout.dwg
 SCALE: 1" = 40'

SHEET TITLE
LAYOUT - 1

FIGURE

1

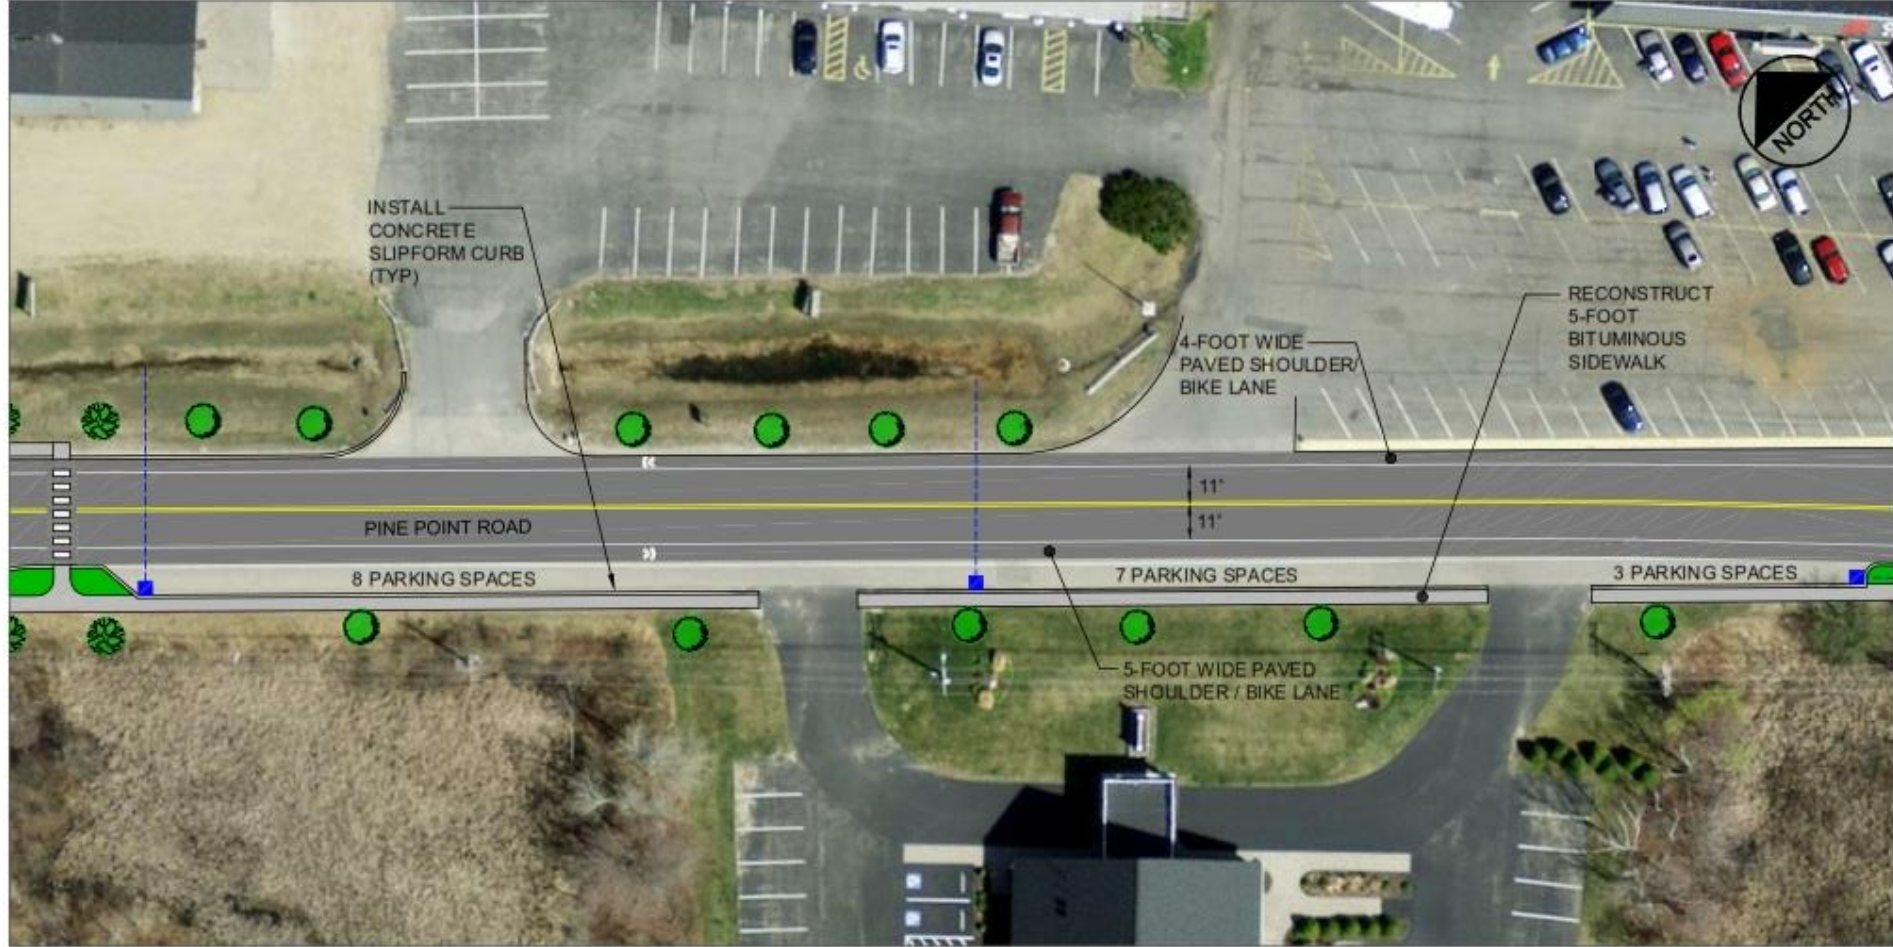

TOWN OF SCARBOROUGH

P.O. BOX 360
 259 US ROUTE ONE
 SCARBOROUGH, MAINE 04076-0360
 WWW.SCARBOROUGHMAINE.ORG

PROJECT NAME

PINE POINT ROAD

LOCATION

CONCEPTUAL LAYOUT

DESIGNED BY: AJB
 DRAWN BY: AJB
 DATE: February 18, 2016
 FILE NAME: Concept Layout.dwg
 SCALE: 1" = 40'

SHEET TITLE

LAYOUT - 2

FIGURE

2



TOWN OF SCARBOROUGH

P.O. BOX 360
 259 US ROUTE ONE
 SCARBOROUGH, MAINE 04070-0360
 WWW.SCARBOROUGHMAINE.ORG

PROJECT NAME

PINE POINT ROAD

LOCATION

CONCEPTUAL LAYOUT

DESIGNED BY: AJB
 DRAWN BY: AJB
 DATE: February 18, 2016
 FILE NAME: Concept Layout.dwg
 SCALE: 1" = 40'

SHEET TITLE

LAYOUT - 3

FIGURE

3